


NOT FOR REPRODUCTION

ES&S 0.00  
N859.000

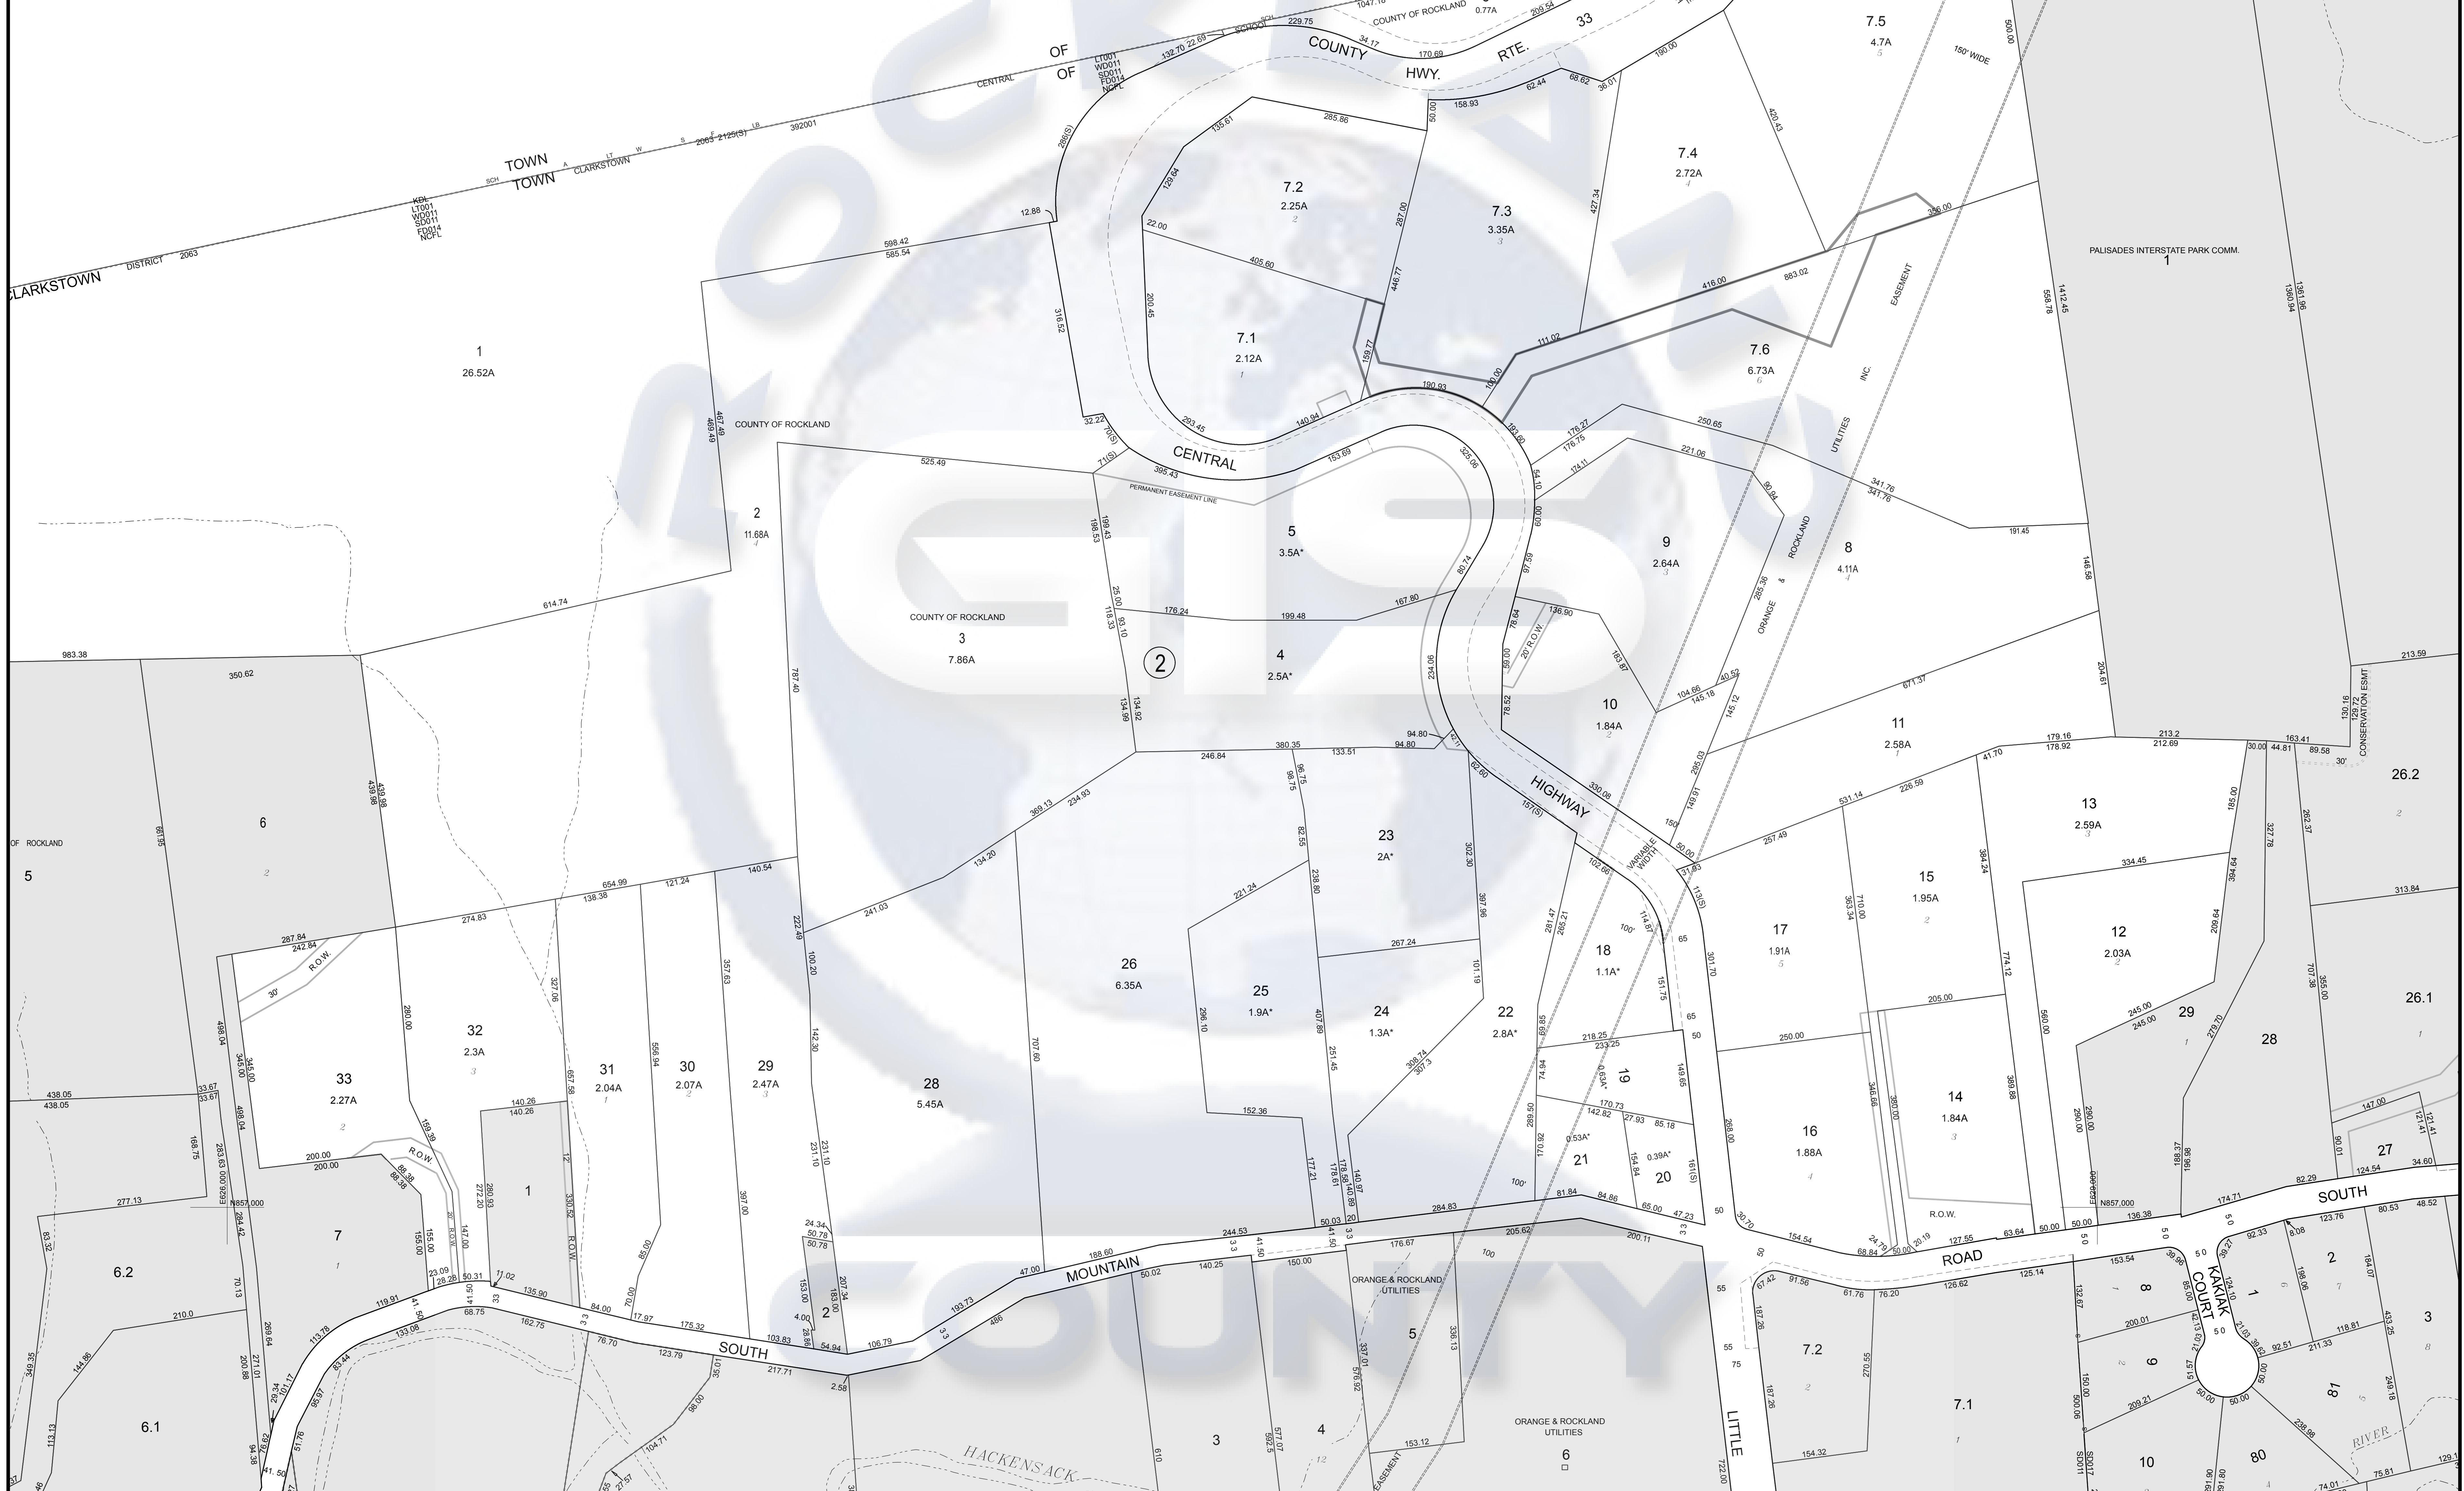

**SEWALL**  
JAMES W. SEWALL COMPANY / Since 1880

MAP REVISIONS			
DATE	MADE BY	REVISIONS	
2000	SFN	DELE. BL. 2, PAR. 27	

SCHOOL AND SPECIAL DISTRICTS			
DATE	MADE BY	REVISIONS	
		SCHOOL CLARKS CSD 1 392001	
		FIRE NEW CITY FD004	
		LIGHTING CONSOL T1801	
		WATER CONSOL W001	
		SEWER ROCKLAND S0011	
		LIBRARY NEW CITY FIRE	


COUNTY OF ROCKLAND	
—	AMBULANCE DIST.
—	FIRE DIST.
—	SEWER DIST.
—	WATER DIST.
—	SCHOOL DIST.
—	REFUSE DIST.
—	LIBRARY DIST.
—	LIGHTING DIST.

LEGEND	
—	PROPERTY LINE
—	ROAD ROW
—	UNSPECIFIED RR ROW
—	BLOCK LIMIT LINE
—	GAS/POWER
—	SEWER EASEMENT
—	WATER COURSE
—	EASEMENT LINE
—	HISTORIC SUBDIV. LINE
—	SENIORS COMMON OWNER
—	REPLICATED DIMENSIONWARE
—	COUNTY LINE
—	STATE LINE
—	TOWN LINE
—	VILLAGE LINE
—	TAX MAP PARCEL NO.
—	COORD. VALUES (NAD 83 49' 44")

64.15	64.16	65.13
64.19	65.17	

**REVISED THROUGH**  
**FEBRUARY 28, 2013**

This map was prepared for TAX PURPOSES only and is not to be reproduced or used for surveying or conveyancing.

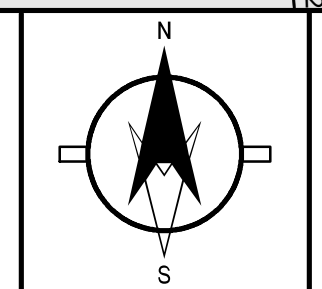

TAX MAP  
**TOWN OF CLARKSTOWN**  
ROCKLAND COUNTY, NEW YORK

26.17