


NOT FOR REPRODUCTION

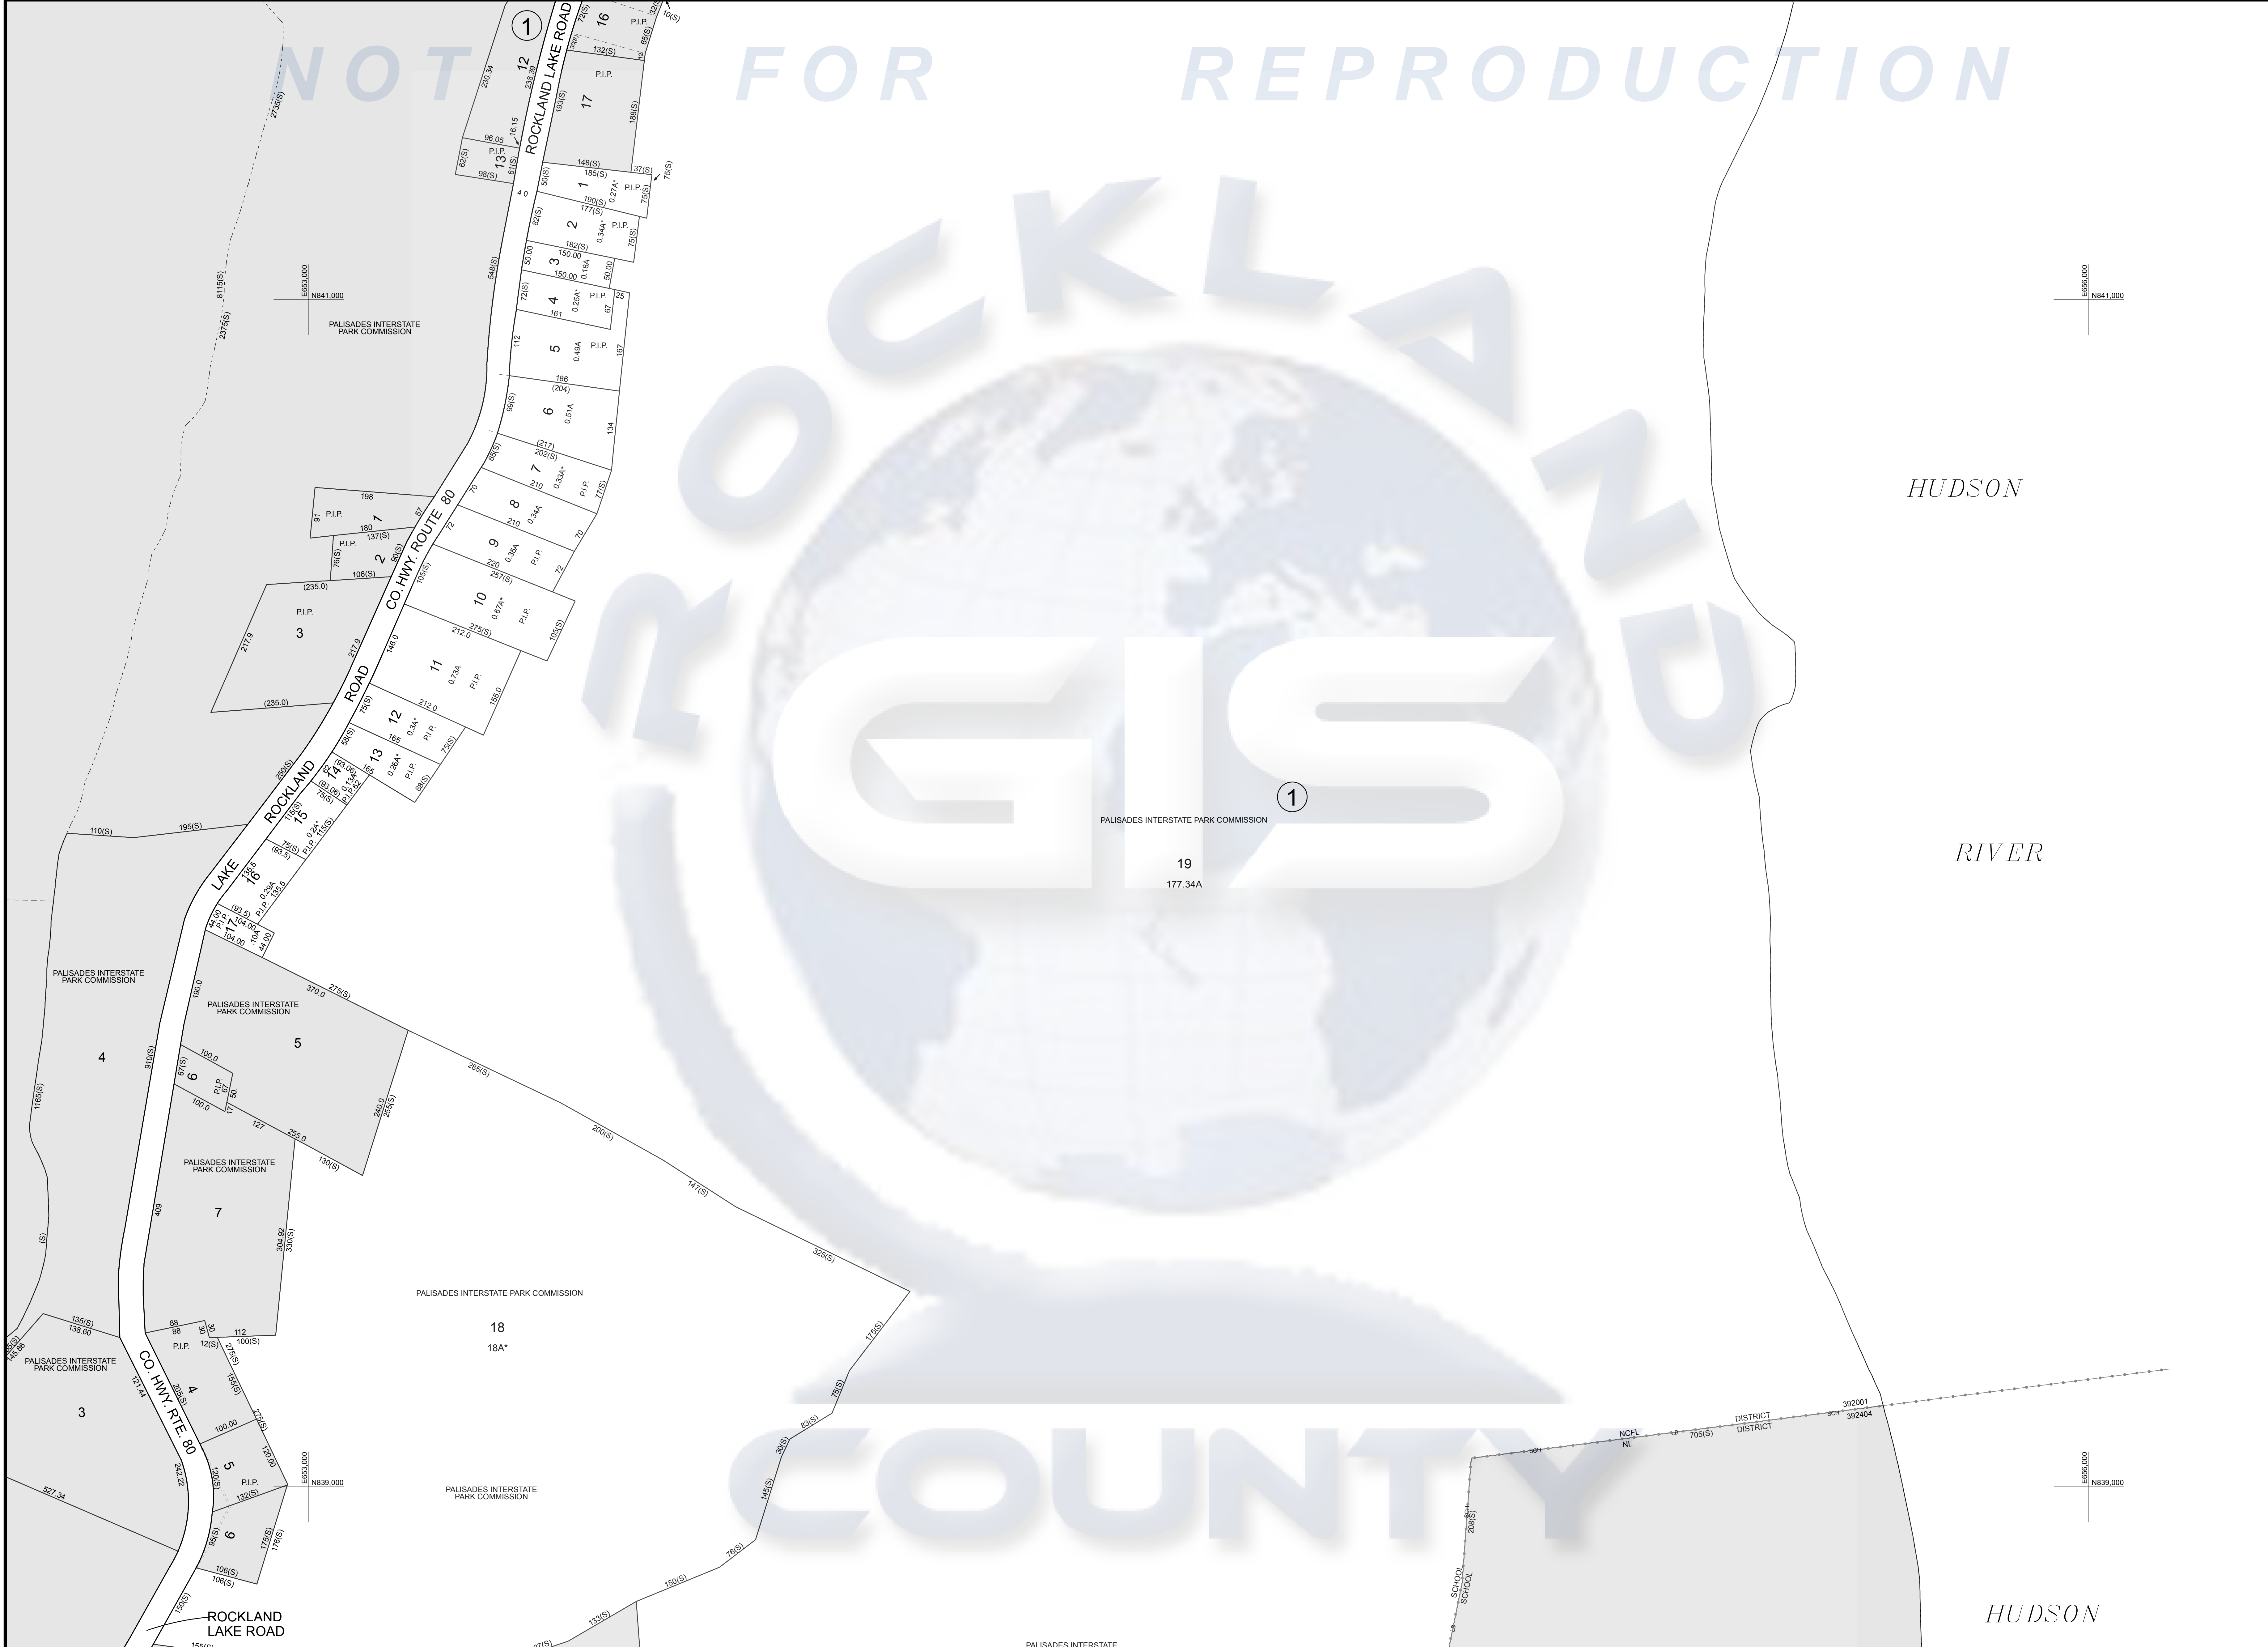

SEWALL
JAMES W. SEWALL COMPANY / Since 1880

MAP REVISIONS			
DATE	MADE BY	REVISIONS	

SCHOOL AND SPECIAL DISTRICTS			
DATE	MADE BY	REVISIONS	


COUNTY OF ROCKLAND	
AMBULANCE DIST.	—▲—
FIRE DIST.	—■—
SEWER DIST.	—□—
WATER DIST.	—○—
SCHOOL DIST.	—◇—
LIBRARY DIST.	—▽—
LIGHTING DIST.	—◇—

LEGEND	
HISTORIC SUBDIV. LINE	— · — · —
SENIORS COMMON OWNER	— ■ — ■ —
COUNTY LINE	— — — —
STATE LINE	— — — —
TOWN LINE	— · — · —
VILLAGE LINE	— · — · —
TAX MAP PARCEL NO.	43
COORD. VALUES	40-10-10-10-10

TAX MAP BLOCK NUMBER	REPLICATED DIMENSION	ACREAGE
64.15	64.16	65.13
64.19	65.17	

REVISED THROUGH
FEBRUARY 28, 2013

This map was prepared for TAX PURPOSES only and is not to be reproduced or used for surveying or conveyancing.

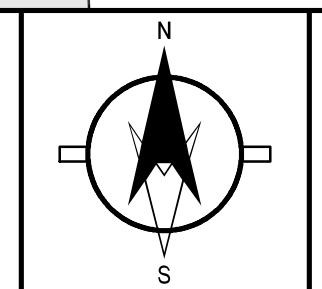

TAX MAP
TOWN OF CLARKSTOWN
ROCKLAND COUNTY, NEW YORK